

Drawn By :
AHMED MOHMED ISMAIL BABIKER

Checked By :	
--------------	--

Approved By :	
---------------	--

Project Name : WAD MADAN

Sheet Name :
FIRST FLOOR PLAN

Sheet Number :
A - 101


Sheet Issue Date :
20 - NOV - 2025

Rev :

Discipline : ARCH

Scale : 1:50

سوداتل sudatel

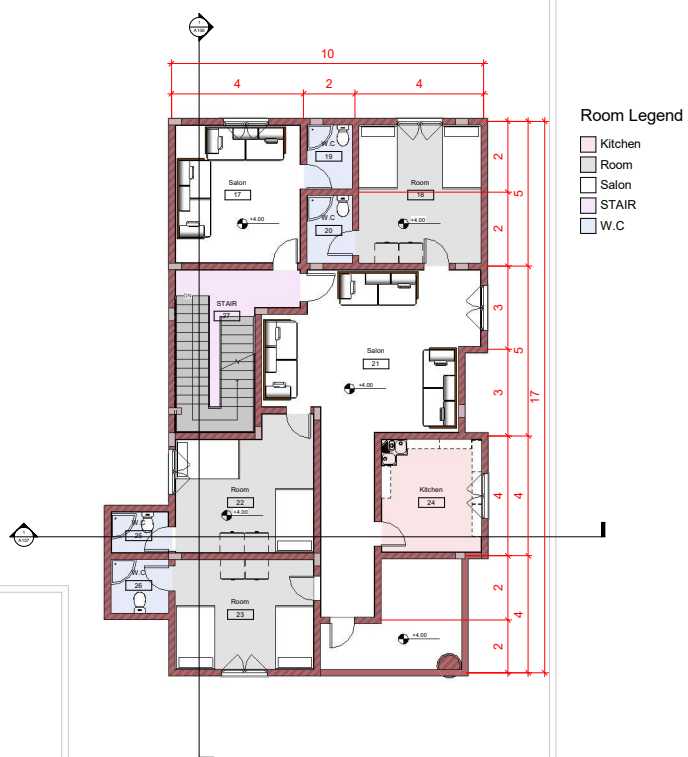

1 Level 2
1 : 50